

Section 1


1 : 75

<p>Customisation</p> <p>Customisation Customisation Customisation Customisation</p> <p>W: Customisation T: Customisation E: Customisation</p>	<table border="1"> <thead> <tr> <th>No.</th> <th>Description</th> <th>Date</th> </tr> </thead> <tbody> <tr><td> </td><td> </td><td> </td></tr> <tr><td> </td><td> </td><td> </td></tr> <tr><td> </td><td> </td><td> </td></tr> <tr><td> </td><td> </td><td> </td></tr> <tr><td> </td><td> </td><td> </td></tr> <tr><td> </td><td> </td><td> </td></tr> <tr><td> </td><td> </td><td> </td></tr> </tbody> </table>	No.	Description	Date																						<table border="1"> <tr> <td>PROJECT</td> <td>Project Name</td> <td colspan="3">CLIENT Customisation</td> </tr> <tr> <td>Project Address</td> <td>Project Coordinates</td> <td>Date Issue Date</td> <td>Project number Project Number</td> <td>Scale (@ A3) 1 : 75</td> </tr> <tr> <td>Customisation Customisation Customisation Customisation</td> <td> </td> <td>Drawn by LCP</td> <td>DRAWING NUMBER DL250</td> <td>REV</td> </tr> </table>	PROJECT	Project Name	CLIENT Customisation			Project Address	Project Coordinates	Date Issue Date	Project number Project Number	Scale (@ A3) 1 : 75	Customisation Customisation Customisation Customisation		Drawn by LCP	DRAWING NUMBER DL250	REV
	No.	Description	Date																																						
PROJECT	Project Name	CLIENT Customisation																																							
Project Address	Project Coordinates	Date Issue Date	Project number Project Number	Scale (@ A3) 1 : 75																																					
Customisation Customisation Customisation Customisation		Drawn by LCP	DRAWING NUMBER DL250	REV																																					



Front Elevation


1 : 100

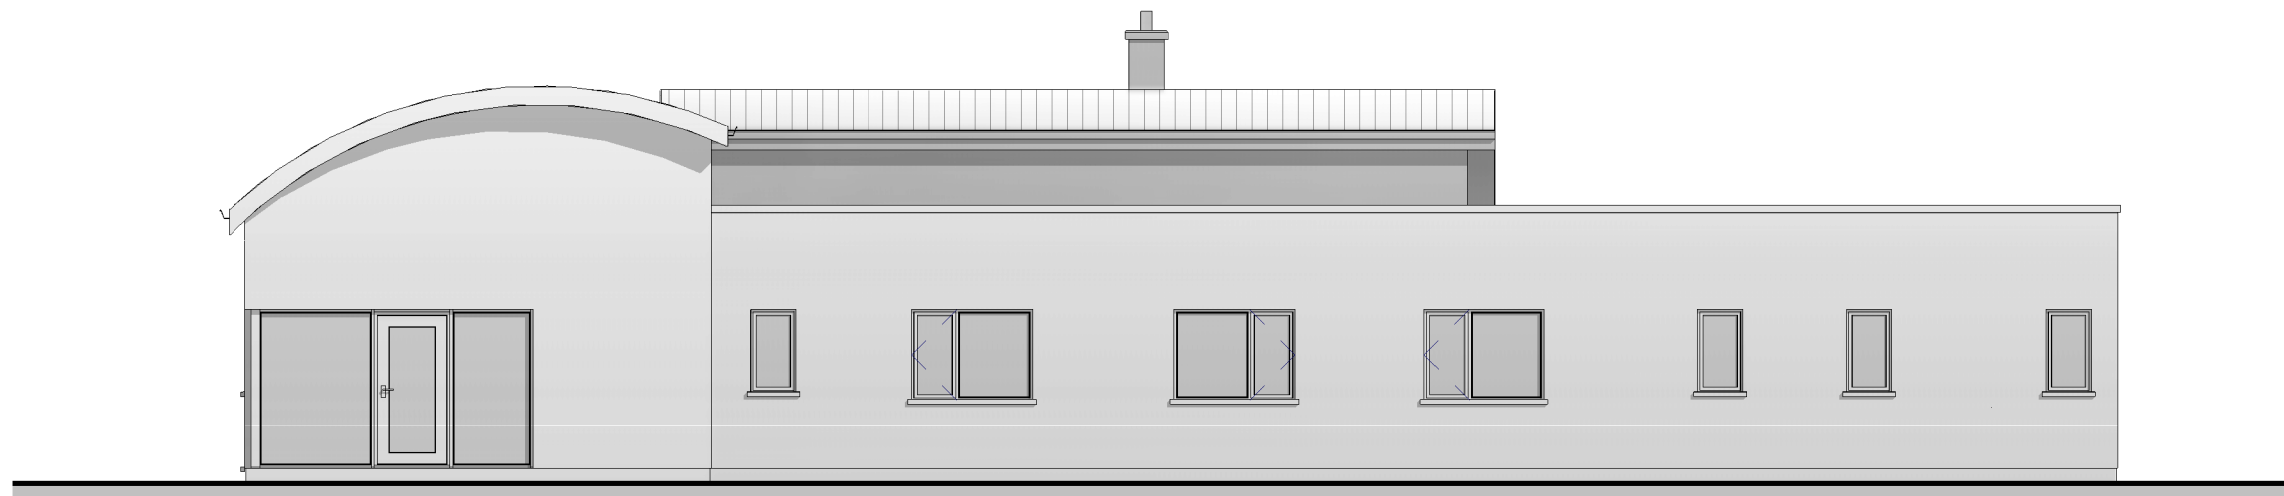

Rear Elevation

1 : 100

<p>Customisation</p> <p>Customisation Customisation Customisation</p> <p>W: Customisation T: Customisation E: Customisation</p>	<table border="1"> <thead> <tr> <th>No.</th> <th>Description</th> <th>Date</th> </tr> </thead> <tbody> <tr><td> </td><td> </td><td> </td></tr> <tr><td> </td><td> </td><td> </td></tr> <tr><td> </td><td> </td><td> </td></tr> <tr><td> </td><td> </td><td> </td></tr> <tr><td> </td><td> </td><td> </td></tr> <tr><td> </td><td> </td><td> </td></tr> <tr><td> </td><td> </td><td> </td></tr> <tr><td> </td><td> </td><td> </td></tr> </tbody> </table>	No.	Description	Date																									<table border="1"> <tr> <td>PROJECT</td> <td>Project Name</td> <td colspan="3">CLIENT Customisation</td> </tr> <tr> <td>Project Address</td> <td>Project Coordinates</td> <td>Date Issue Date</td> <td>Project number Project Number</td> <td>Scale (@ A3) 1 : 100</td> </tr> <tr> <td>Customisation Customisation Customisation Customisation</td> <td></td> <td>Drawn by LCP</td> <td>DRAWING NUMBER DL350</td> <td>REV</td> </tr> </table>	PROJECT	Project Name	CLIENT Customisation			Project Address	Project Coordinates	Date Issue Date	Project number Project Number	Scale (@ A3) 1 : 100	Customisation Customisation Customisation Customisation		Drawn by LCP	DRAWING NUMBER DL350	REV
	No.	Description	Date	
PROJECT	Project Name	CLIENT Customisation	
Project Address	Project Coordinates	Date Issue Date	Project number Project Number	Scale (@ A3) 1 : 100	
Customisation Customisation Customisation Customisation		Drawn by LCP	DRAWING NUMBER DL350	REV	

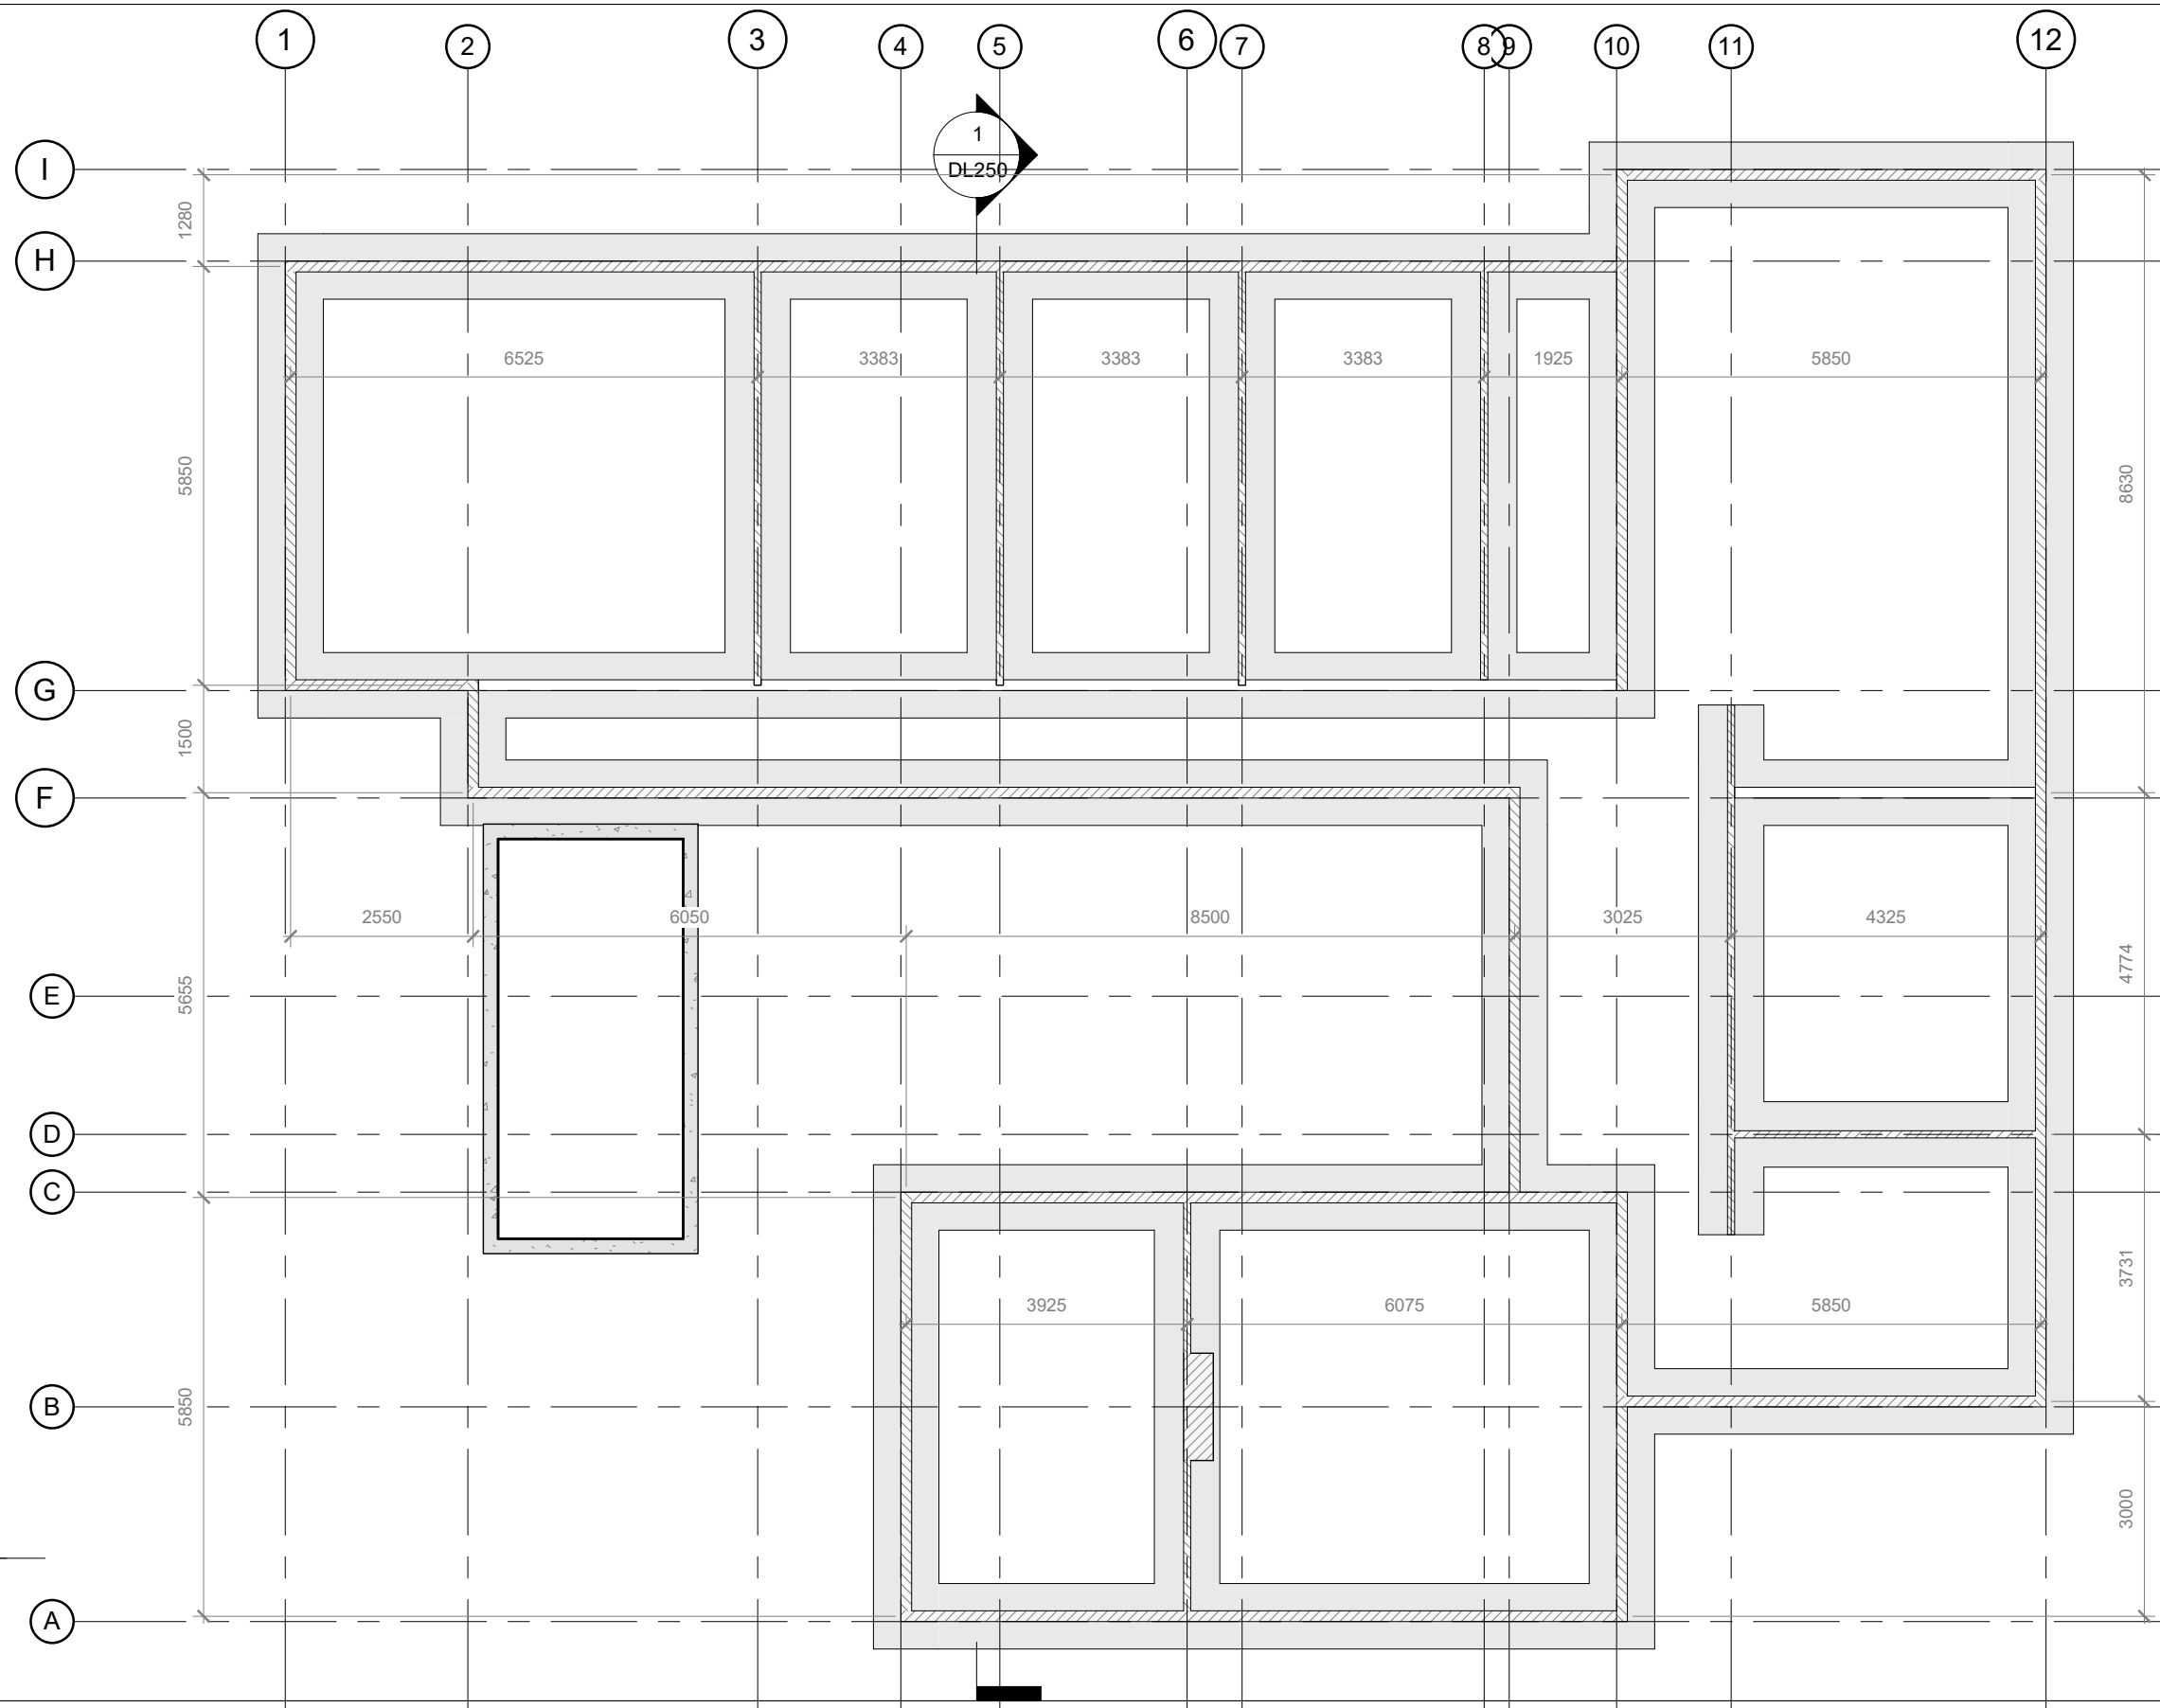

Foundation Plan  
1 : 100

Customisation

Customisation  
Customisation  
Customisation  
Customisation

W: Customisation  
T: Customisation  
E: Customisation

No.	Description	Date

PROJECT

Project Name

CLIENT

Customisation

Project Address

Customisation  
Customisation  
Customisation  
Customisation

Project Coordinates

Date  
Issue Date


Drawn by  
LCP

Project number  
Project Number

DRAWING NUMBER  
DL497

Scale (@ A3)  
1 : 100

REV

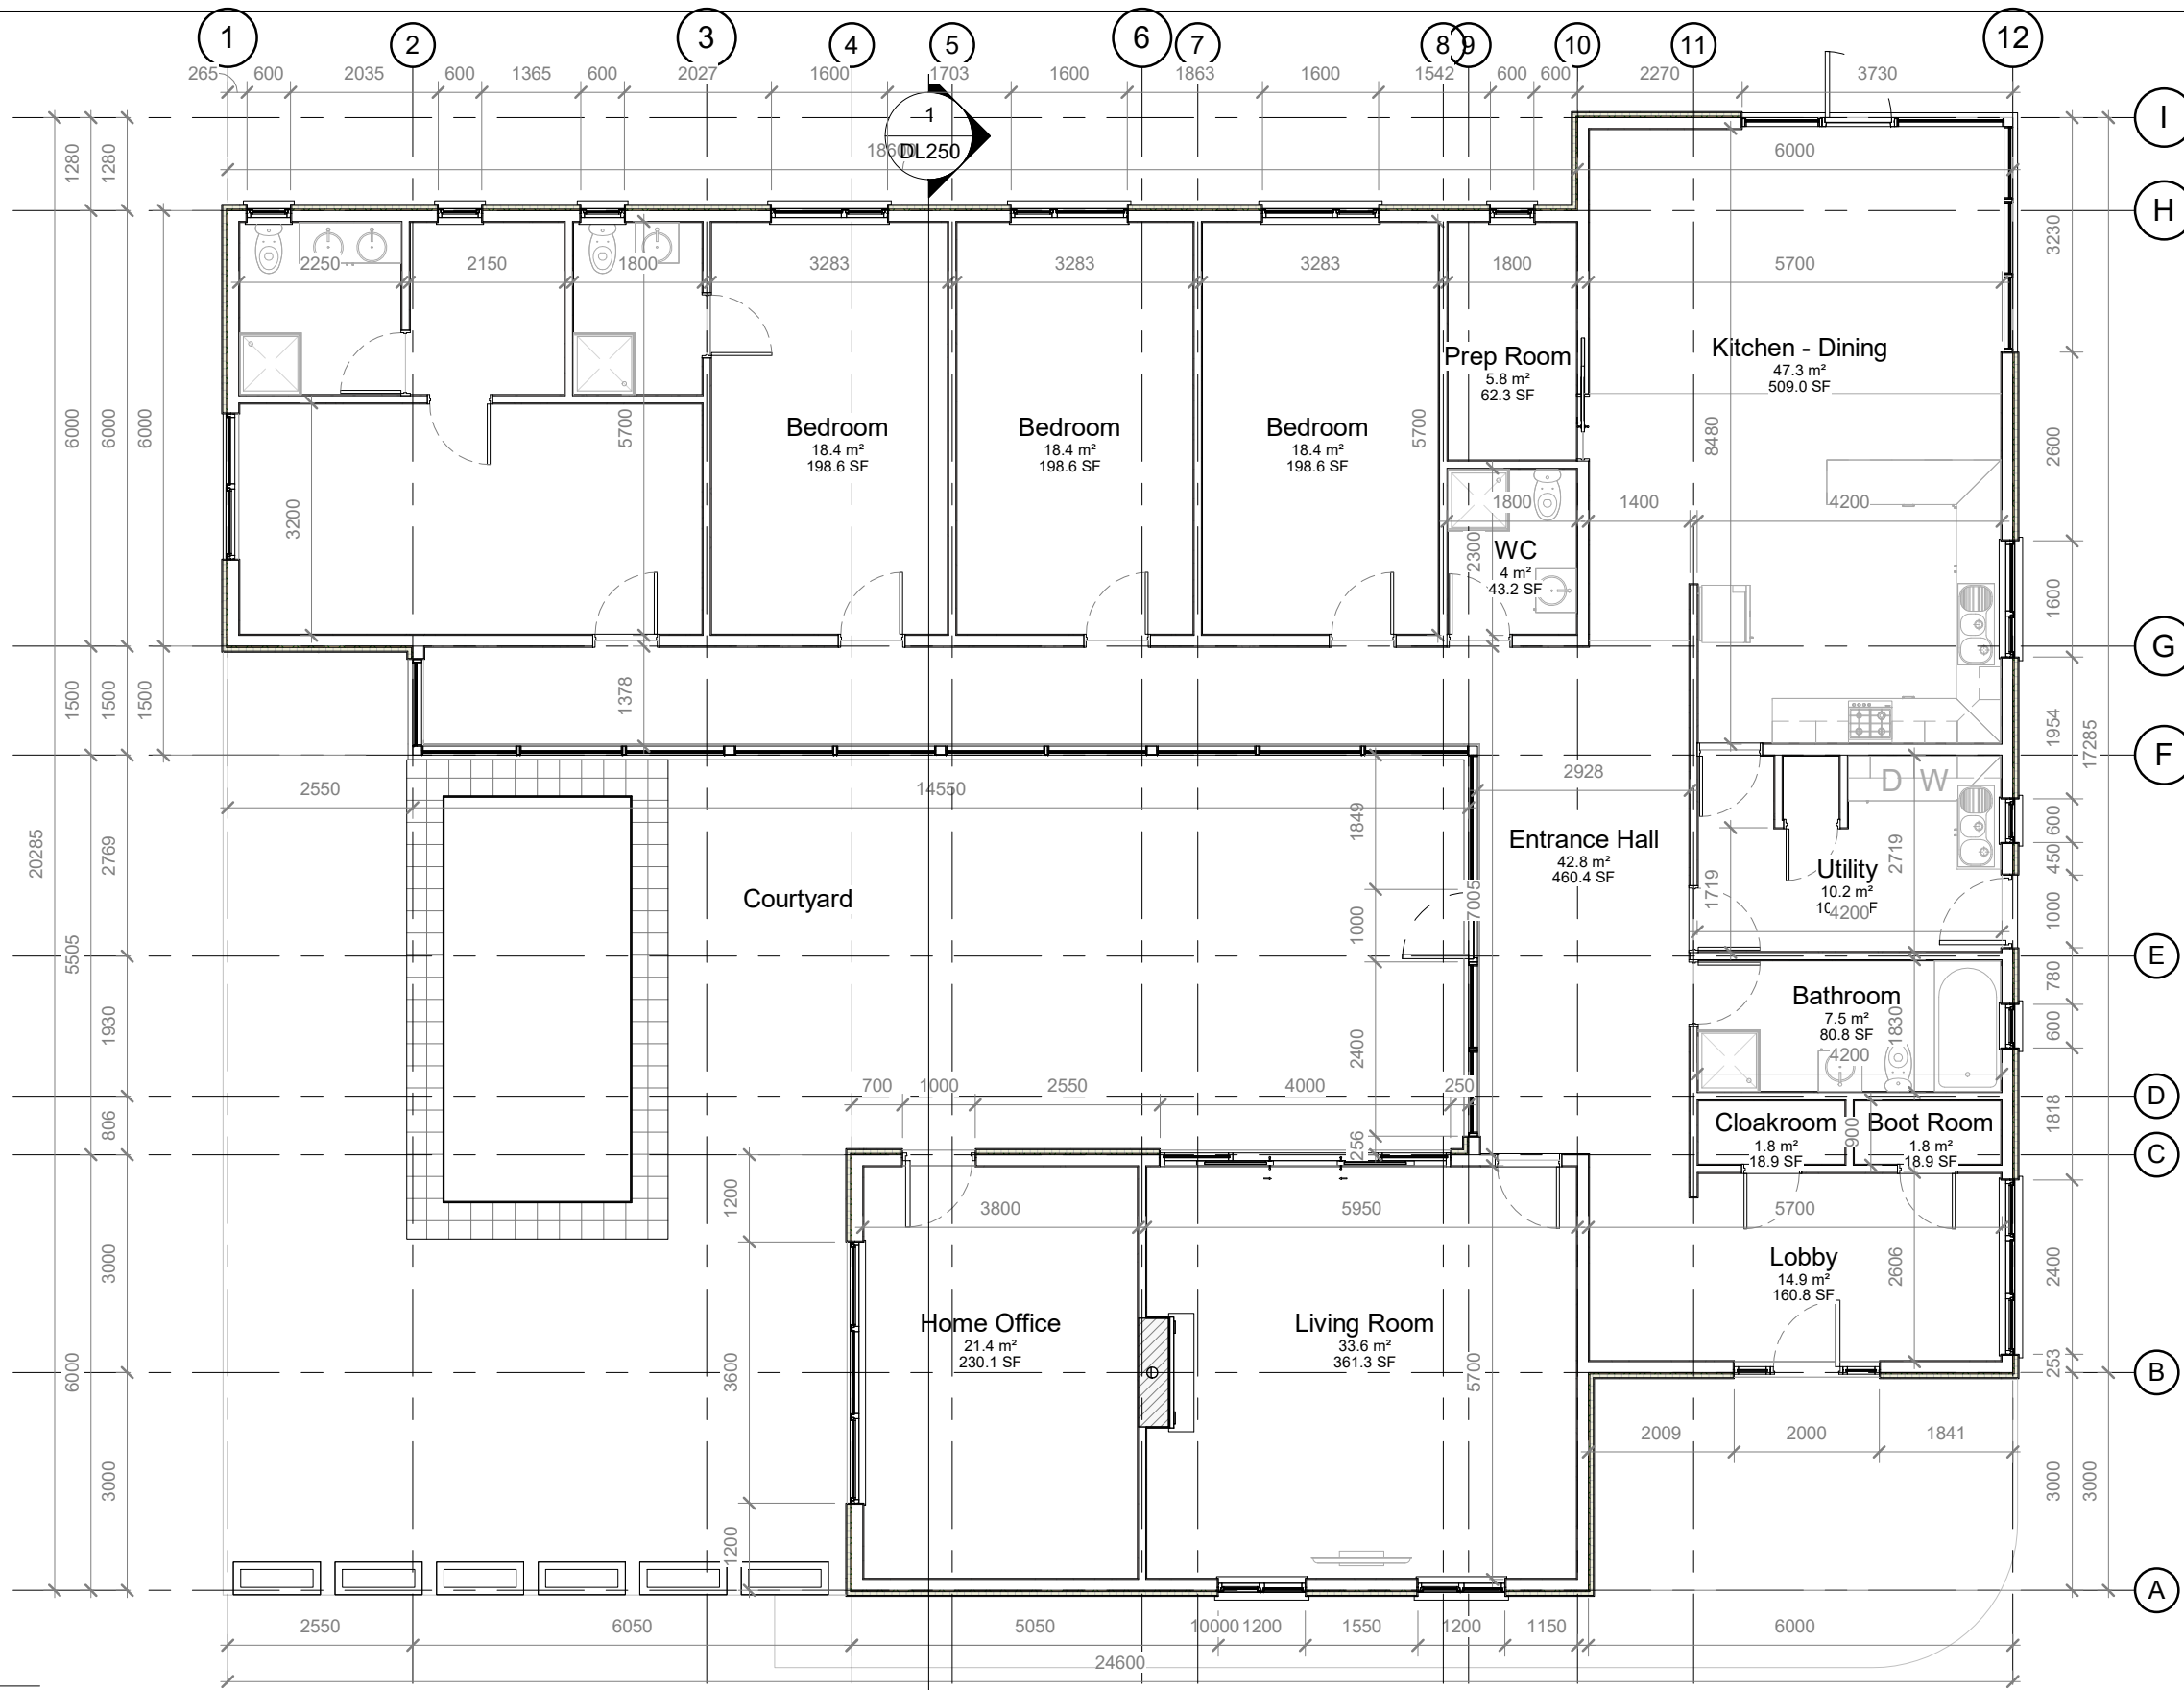

01\_1st Floor Plan  
1 : 100

**Customisation**

Customisation  
 Customisation  
 Customisation  
 Customisation  
  
 W: Customisation  
 T: Customisation  
 E: Customisation

No.	Description	Date

PROJECT		Project Name		CLIENT Customisation		
Project Address	Customisation Customisation Customisation Customisation	Project Coordinates		Date Issue Date	Project number Project Number	Scale (@ A3) 1 : 100
				Drawn by LCP	DRAWING NUMBER DL500	REV