



01_Ground Floor
1:50

Customisation Customisation Customisation Customisation W: Customisation T: Customisation E: Customisation	<table border="1"> <thead> <tr> <th>No.</th> <th>Description</th> <th>Date</th> </tr> </thead> <tbody> <tr><td> </td><td> </td><td> </td></tr> <tr><td> </td><td> </td><td> </td></tr> <tr><td> </td><td> </td><td> </td></tr> <tr><td> </td><td> </td><td> </td></tr> <tr><td> </td><td> </td><td> </td></tr> </tbody> </table>	No.	Description	Date																<table border="1"> <thead> <tr> <th>PROJECT</th> <th>Project Name</th> <th>CLIENT</th> <th>Project number</th> <th>Scale (@ A1)</th> </tr> </thead> <tbody> <tr> <td>Project Address</td> <td>Project Coordinates</td> <td>Customisation</td> <td>Project Number</td> <td>1:50</td> </tr> <tr> <td> </td> <td> </td> <td>Date</td> <td> </td> <td> </td> </tr> <tr> <td> </td> <td> </td> <td>Issue Date</td> <td> </td> <td> </td> </tr> <tr> <td> </td> <td> </td> <td>Drawn by</td> <td> </td> <td> </td> </tr> <tr> <td> </td> <td> </td> <td>LCP</td> <td> </td> <td> </td> </tr> <tr> <td> </td> <td> </td> <td> </td> <td>DRAWING NUMBER</td> <td>REV</td> </tr> <tr> <td> </td> <td> </td> <td> </td> <td>OL101</td> <td> </td> </tr> </tbody> </table>	PROJECT	Project Name	CLIENT	Project number	Scale (@ A1)	Project Address	Project Coordinates	Customisation	Project Number	1:50			Date					Issue Date					Drawn by					LCP						DRAWING NUMBER	REV				OL101	
	No.	Description	Date	
PROJECT	Project Name	CLIENT	Project number	Scale (@ A1)	
Project Address	Project Coordinates	Customisation	Project Number	1:50	
		Date	
		Issue Date	
		Drawn by	
		LCP	
			DRAWING NUMBER	REV	
			OL101	

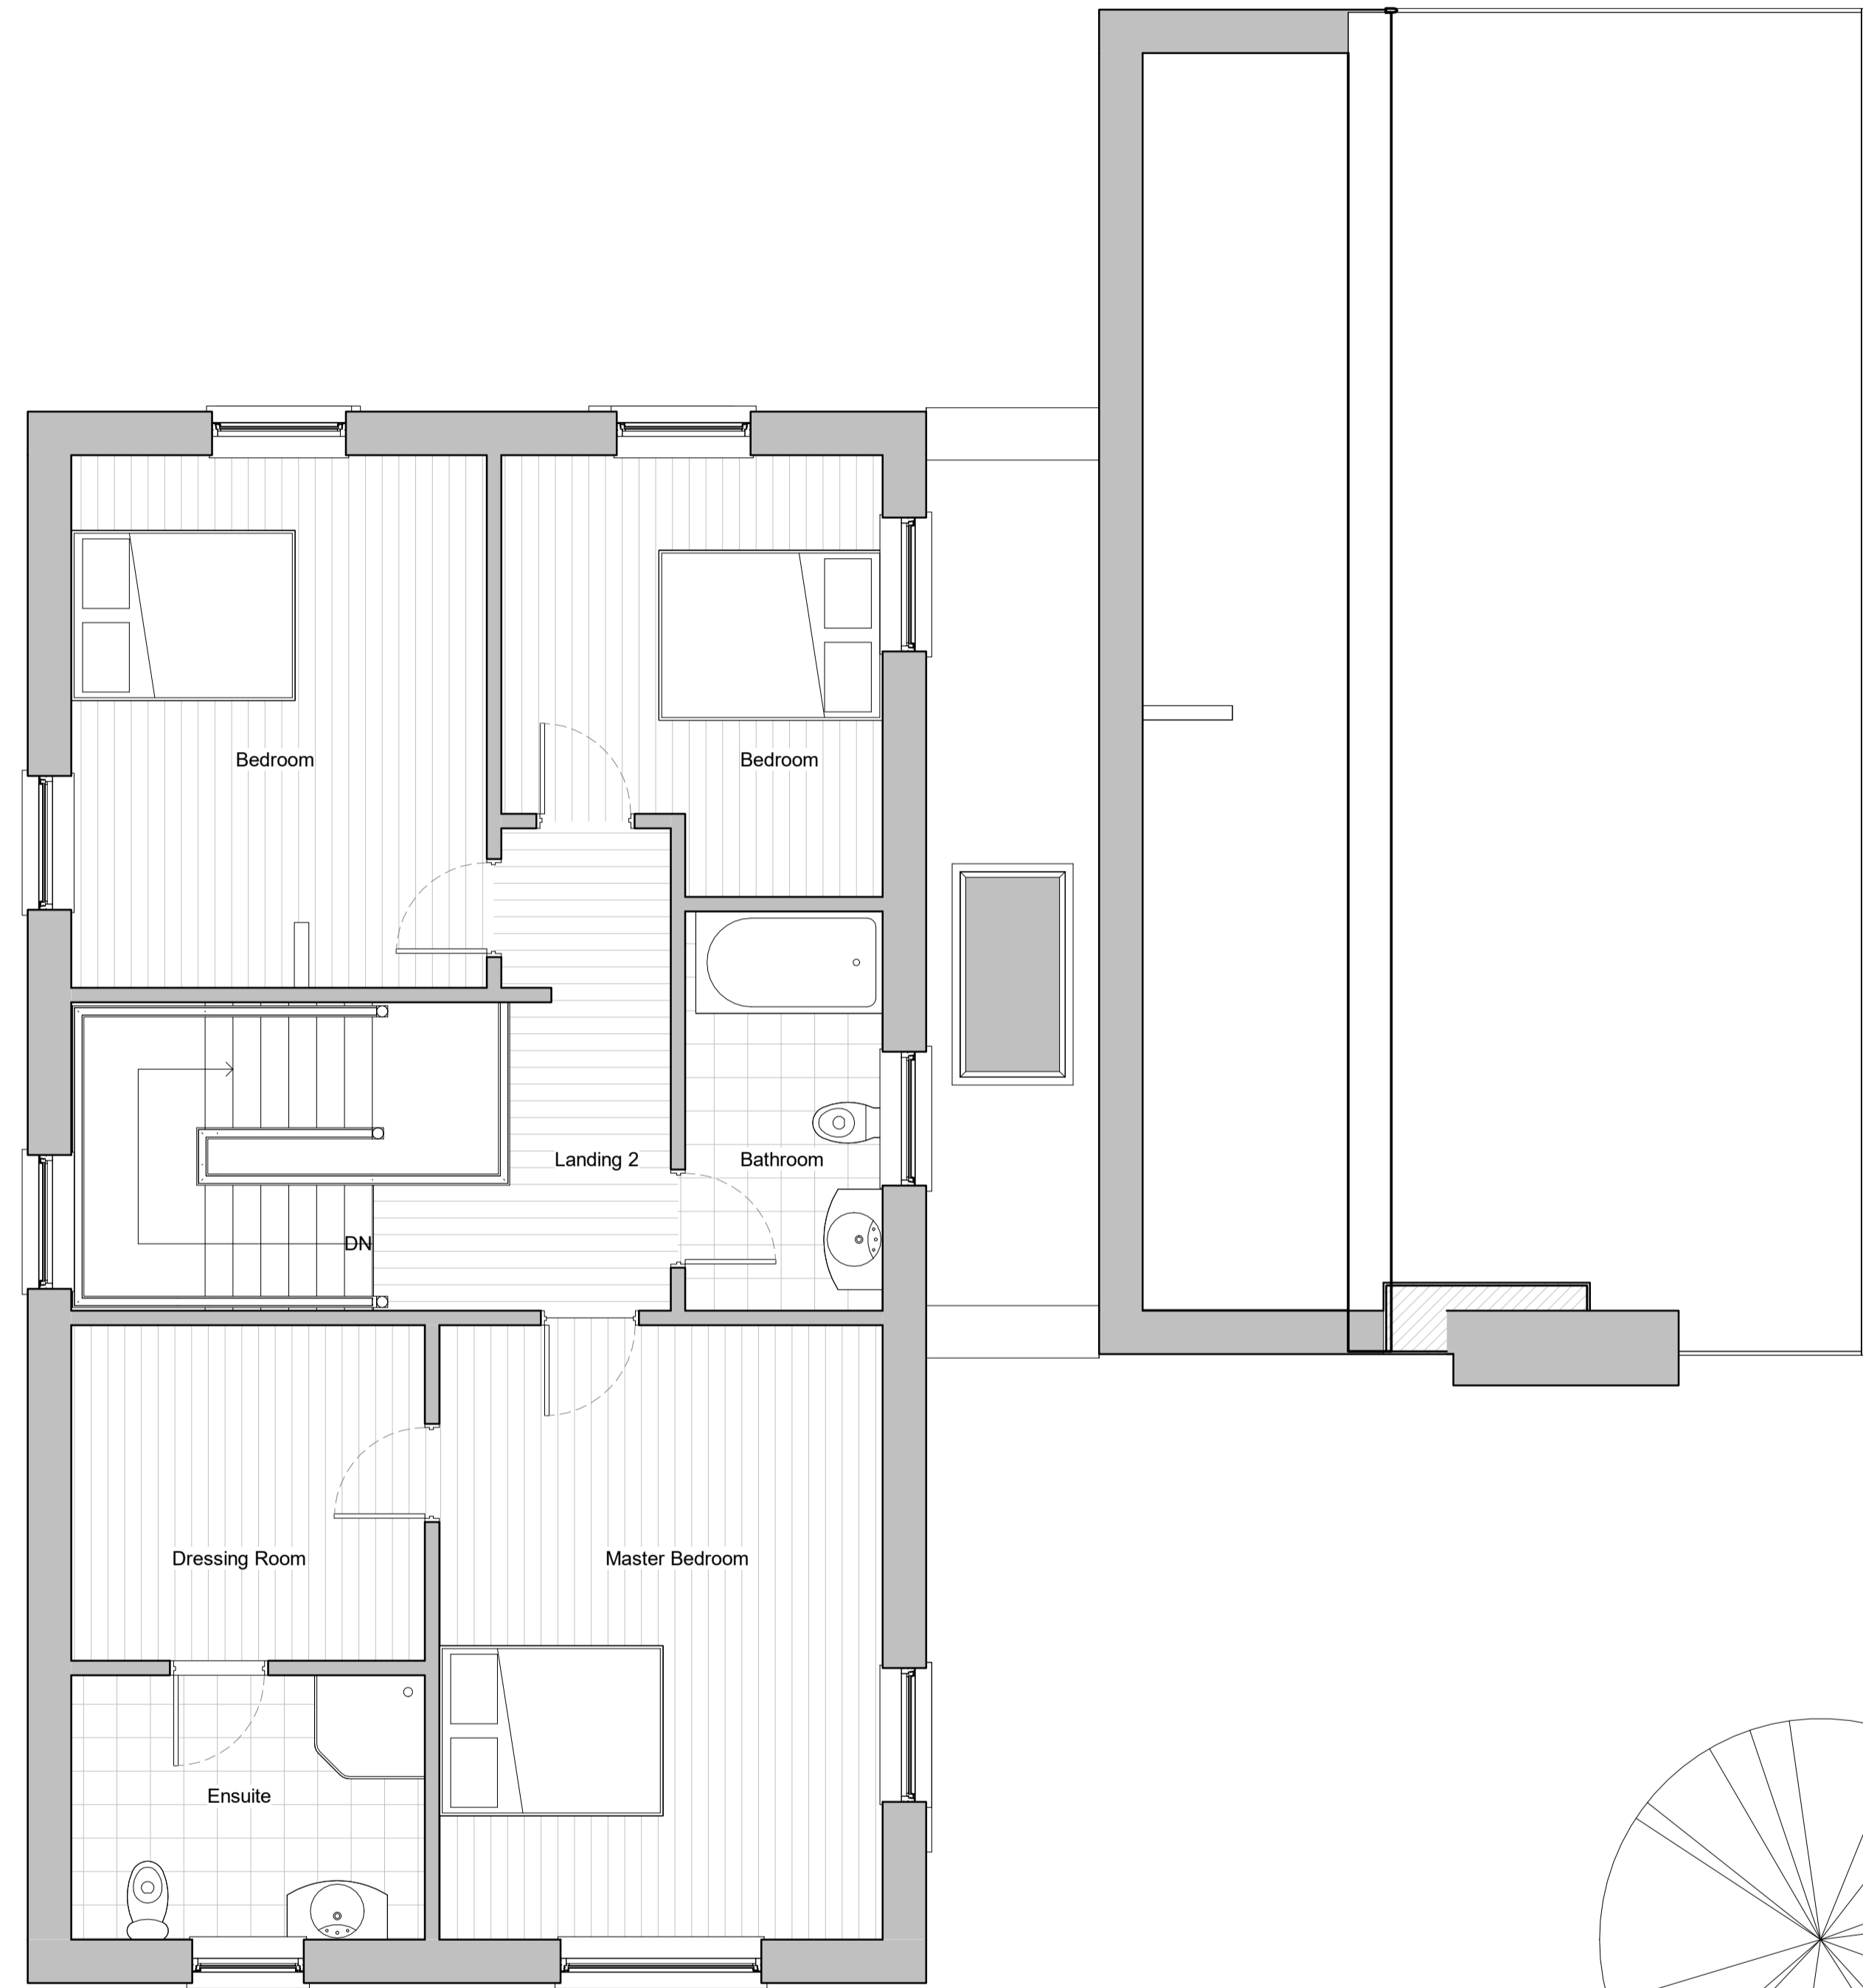


02_1st Floor
1 : 50

Customisation			PROJECT		Project Name		CLIENT	
Customisation	Customisation	Customisation	Project Address	Project Coordinates	Project Name	Client	Project number	Scale (@ A1)
W: Customisation	T: Customisation	E: Customisation			Customisation	Customisation	Date	1 : 50
					Customisation	Customisation	Issue Date	
					Customisation	Customisation	Drawn by	
					Customisation	Customisation	LCP	
							DRAWING NUMBER	REV
							OL111	

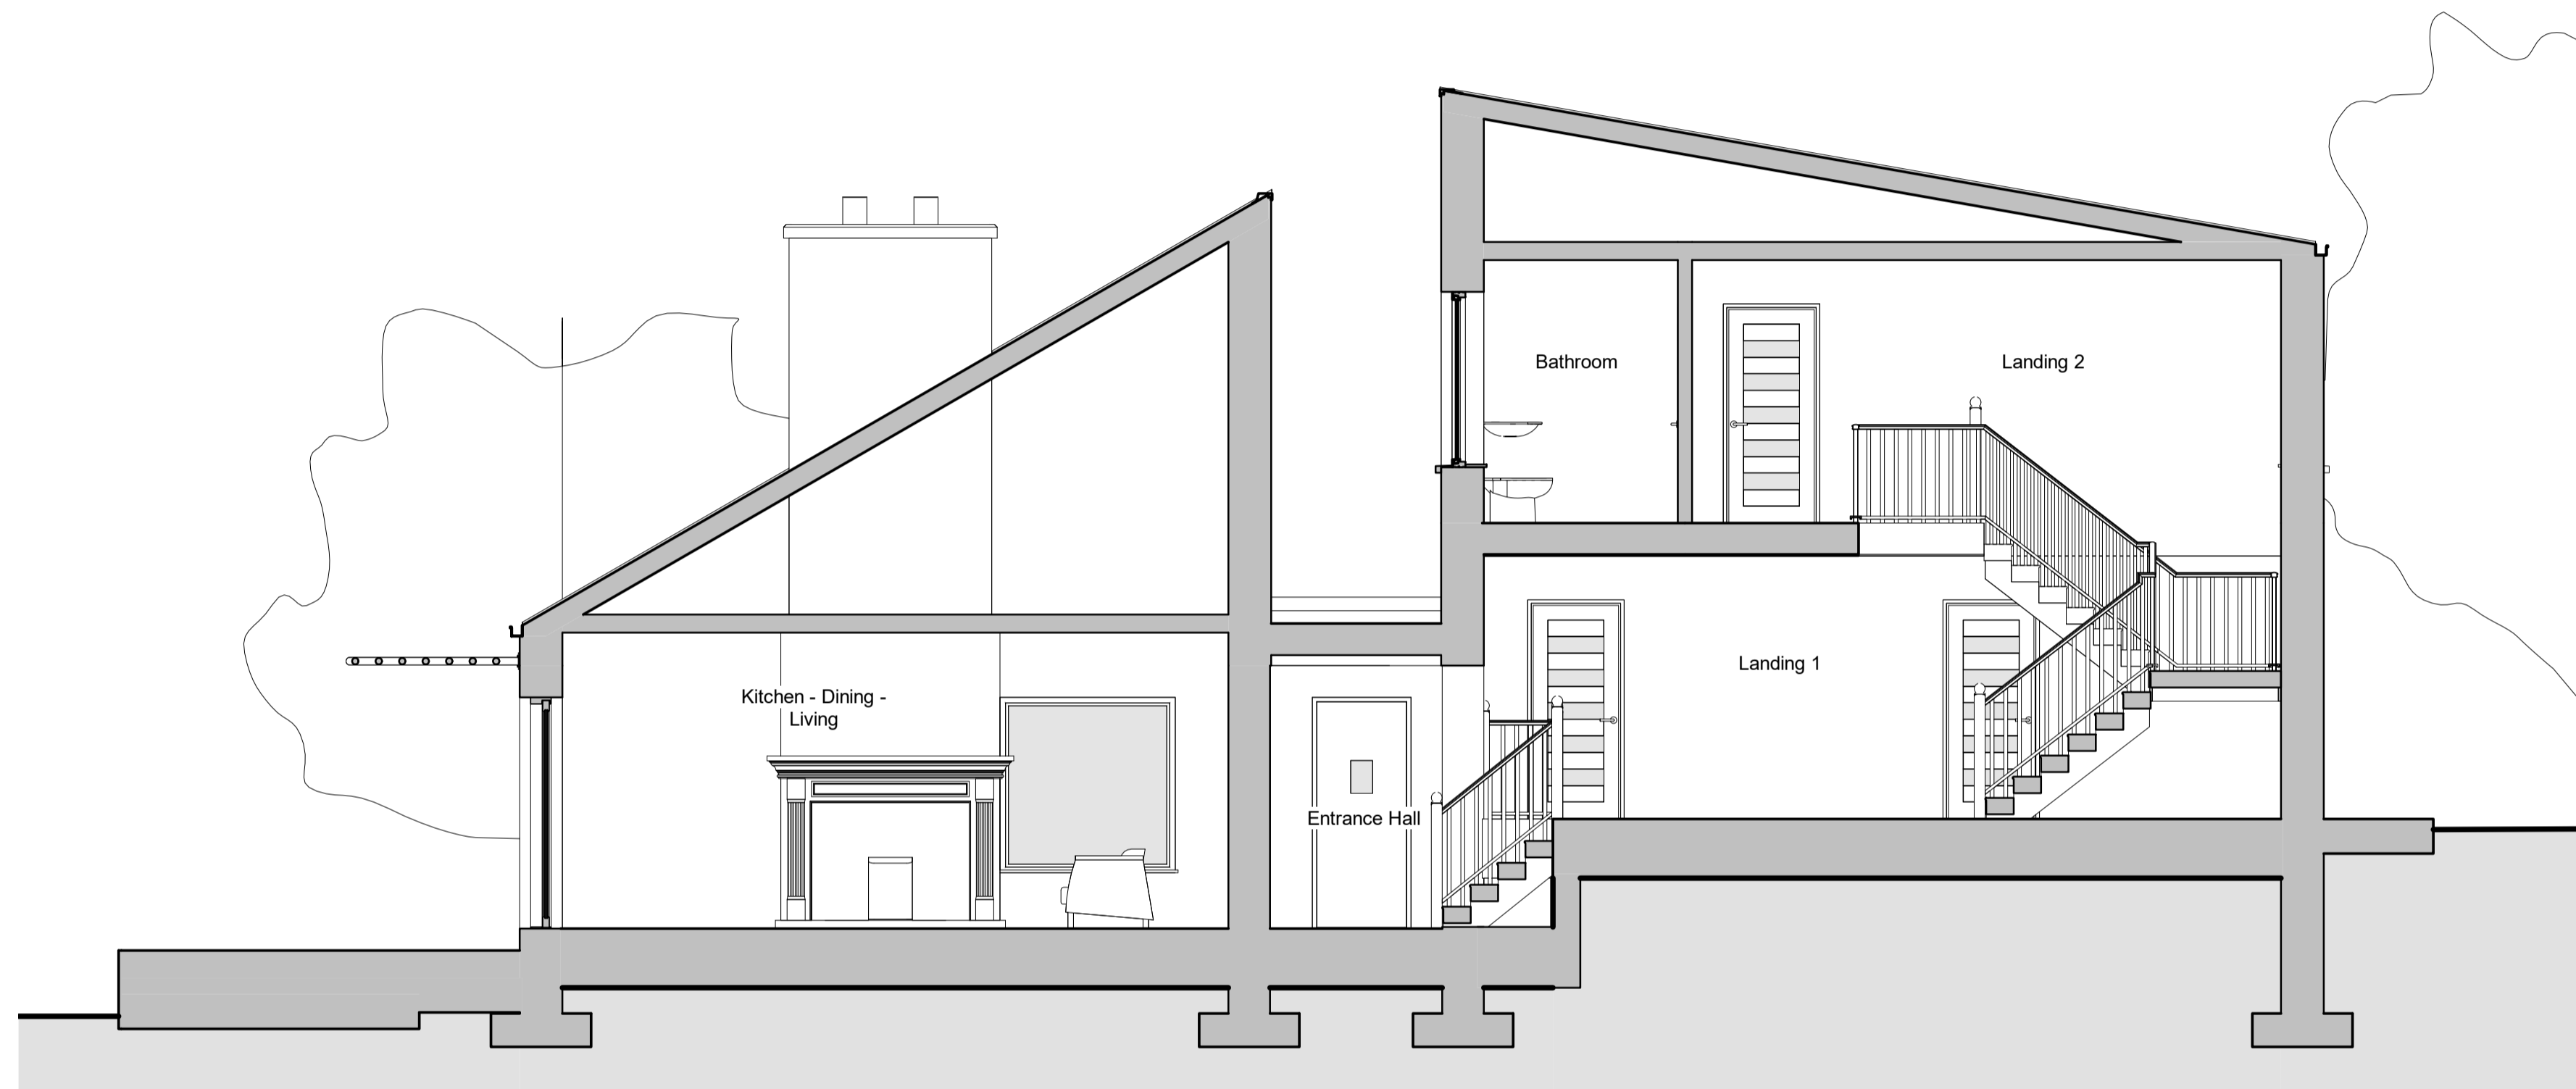


Section_1
1 : 50

Customisation Customisation Customisation Customisation W: Customisation T: Customisation E: Customisation	No. Description Date	PROJECT Project Address	Project Name Project Coordinates	CLIENT Customisation Date Issue Date Drawn by LCP	Project number Project Number DRAWING NUMBER OL200	REV	Scale (@ A1) 1 : 50																				
	<table border="1"> <thead> <tr> <th>No.</th> <th>Description</th> <th>Date</th> </tr> </thead> <tbody> <tr><td> </td><td> </td><td> </td></tr> <tr><td> </td><td> </td><td> </td></tr> <tr><td> </td><td> </td><td> </td></tr> <tr><td> </td><td> </td><td> </td></tr> <tr><td> </td><td> </td><td> </td></tr> <tr><td> </td><td> </td><td> </td></tr> </tbody> </table>	No.	Description	Date																			PROJECT Project Address	Project Name Project Coordinates	CLIENT Customisation Date Issue Date Drawn by LCP	Project number Project Number DRAWING NUMBER OL200	REV
No.	Description	Date																									

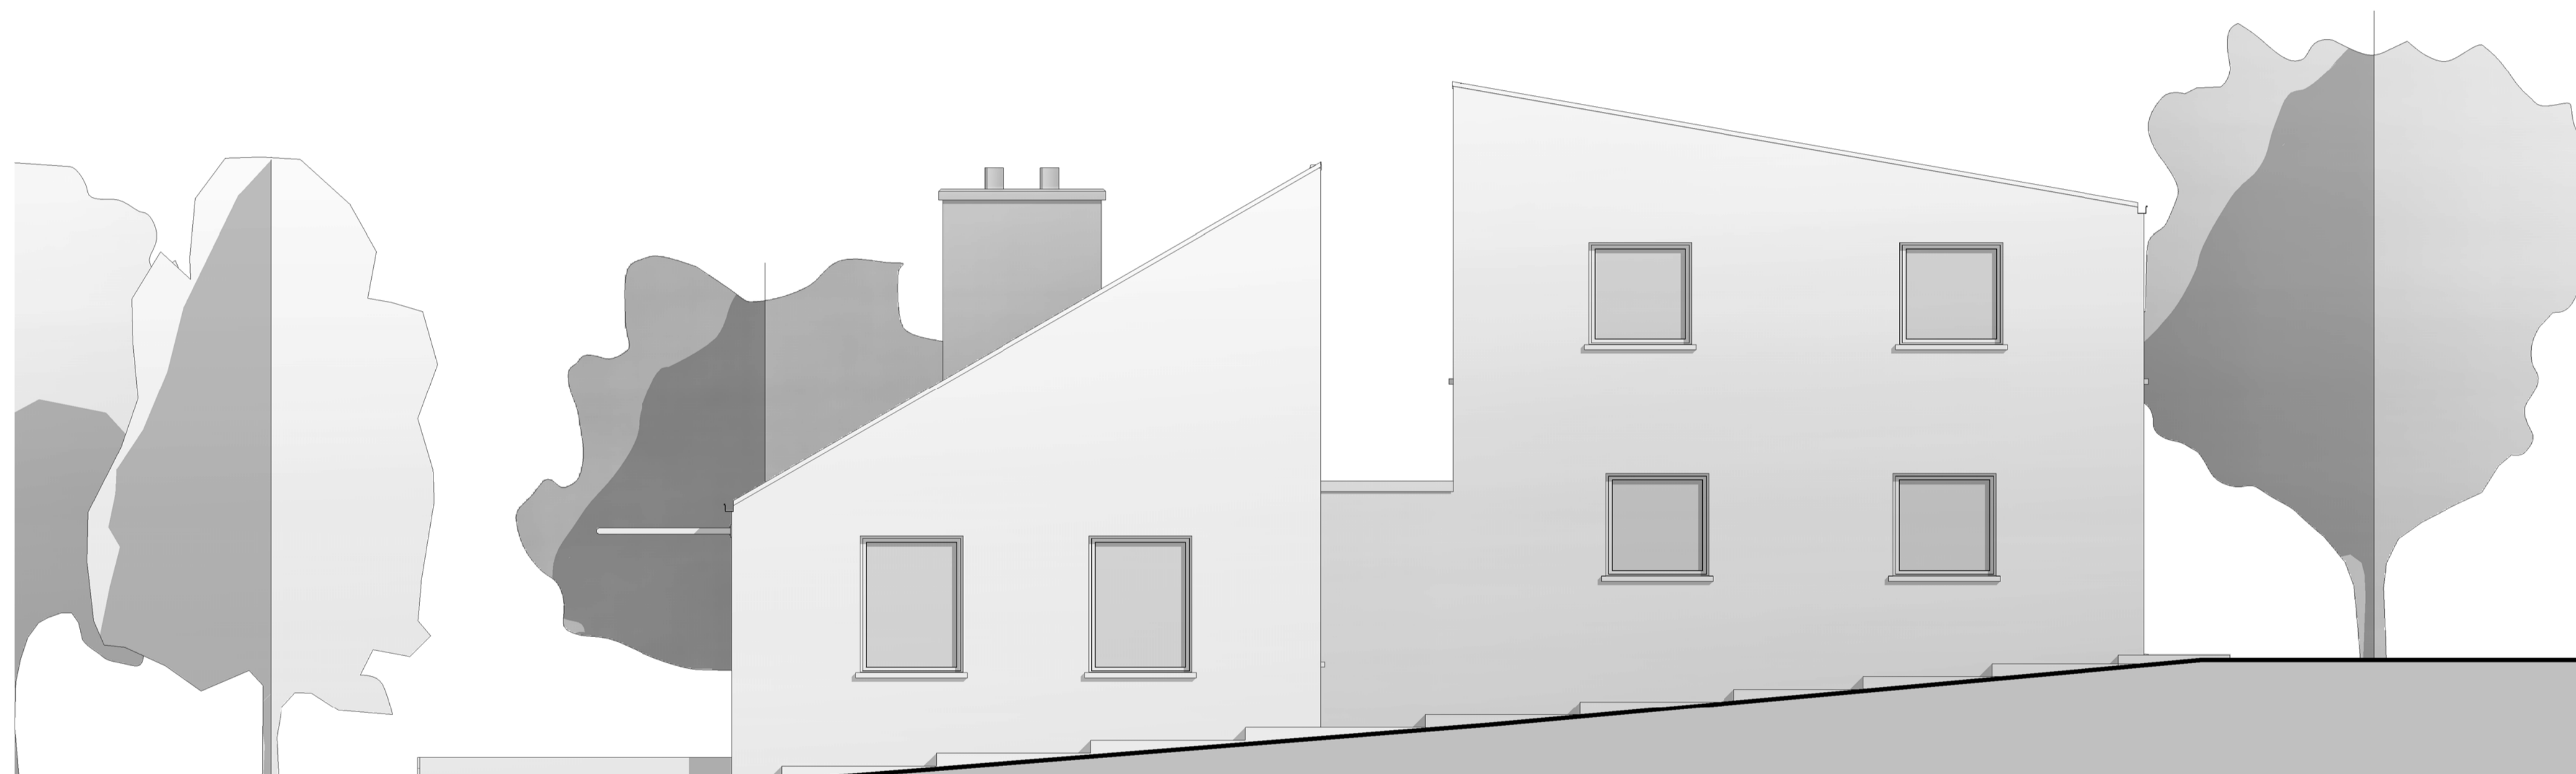

Rear Elevation
1 : 50

Customisation Customisation Customisation Customisation W: Customisation T: Customisation E: Customisation	<table border="1"> <thead> <tr> <th>No.</th> <th>Description</th> <th>Date</th> </tr> </thead> <tbody> <tr><td> </td><td> </td><td> </td></tr> <tr><td> </td><td> </td><td> </td></tr> <tr><td> </td><td> </td><td> </td></tr> <tr><td> </td><td> </td><td> </td></tr> </tbody> </table>	No.	Description	Date													<table border="1"> <thead> <tr> <th>PROJECT</th> <th>Project Name</th> <th>CLIENT</th> <th>Customisation</th> </tr> </thead> <tbody> <tr> <td>Project Address</td> <td>Project Coordinates</td> <td>Date Issue Date</td> <td>Project number Project Number</td> </tr> <tr> <td>Customisation Customisation Customisation</td> <td></td> <td>Drawn by LCP</td> <td>DRAWING NUMBER DL351</td> </tr> <tr> <td></td> <td></td> <td></td> <td>REV</td> </tr> <tr> <td></td> <td></td> <td></td> <td>Scale (@ A1) 1 : 50</td> </tr> </tbody> </table>	PROJECT	Project Name	CLIENT	Customisation	Project Address	Project Coordinates	Date Issue Date	Project number Project Number	Customisation Customisation Customisation		Drawn by LCP	DRAWING NUMBER DL351				REV				Scale (@ A1) 1 : 50
	No.	Description	Date																																		
PROJECT	Project Name	CLIENT	Customisation																																		
Project Address	Project Coordinates	Date Issue Date	Project number Project Number																																		
Customisation Customisation Customisation		Drawn by LCP	DRAWING NUMBER DL351																																		
			REV																																		
			Scale (@ A1) 1 : 50																																		

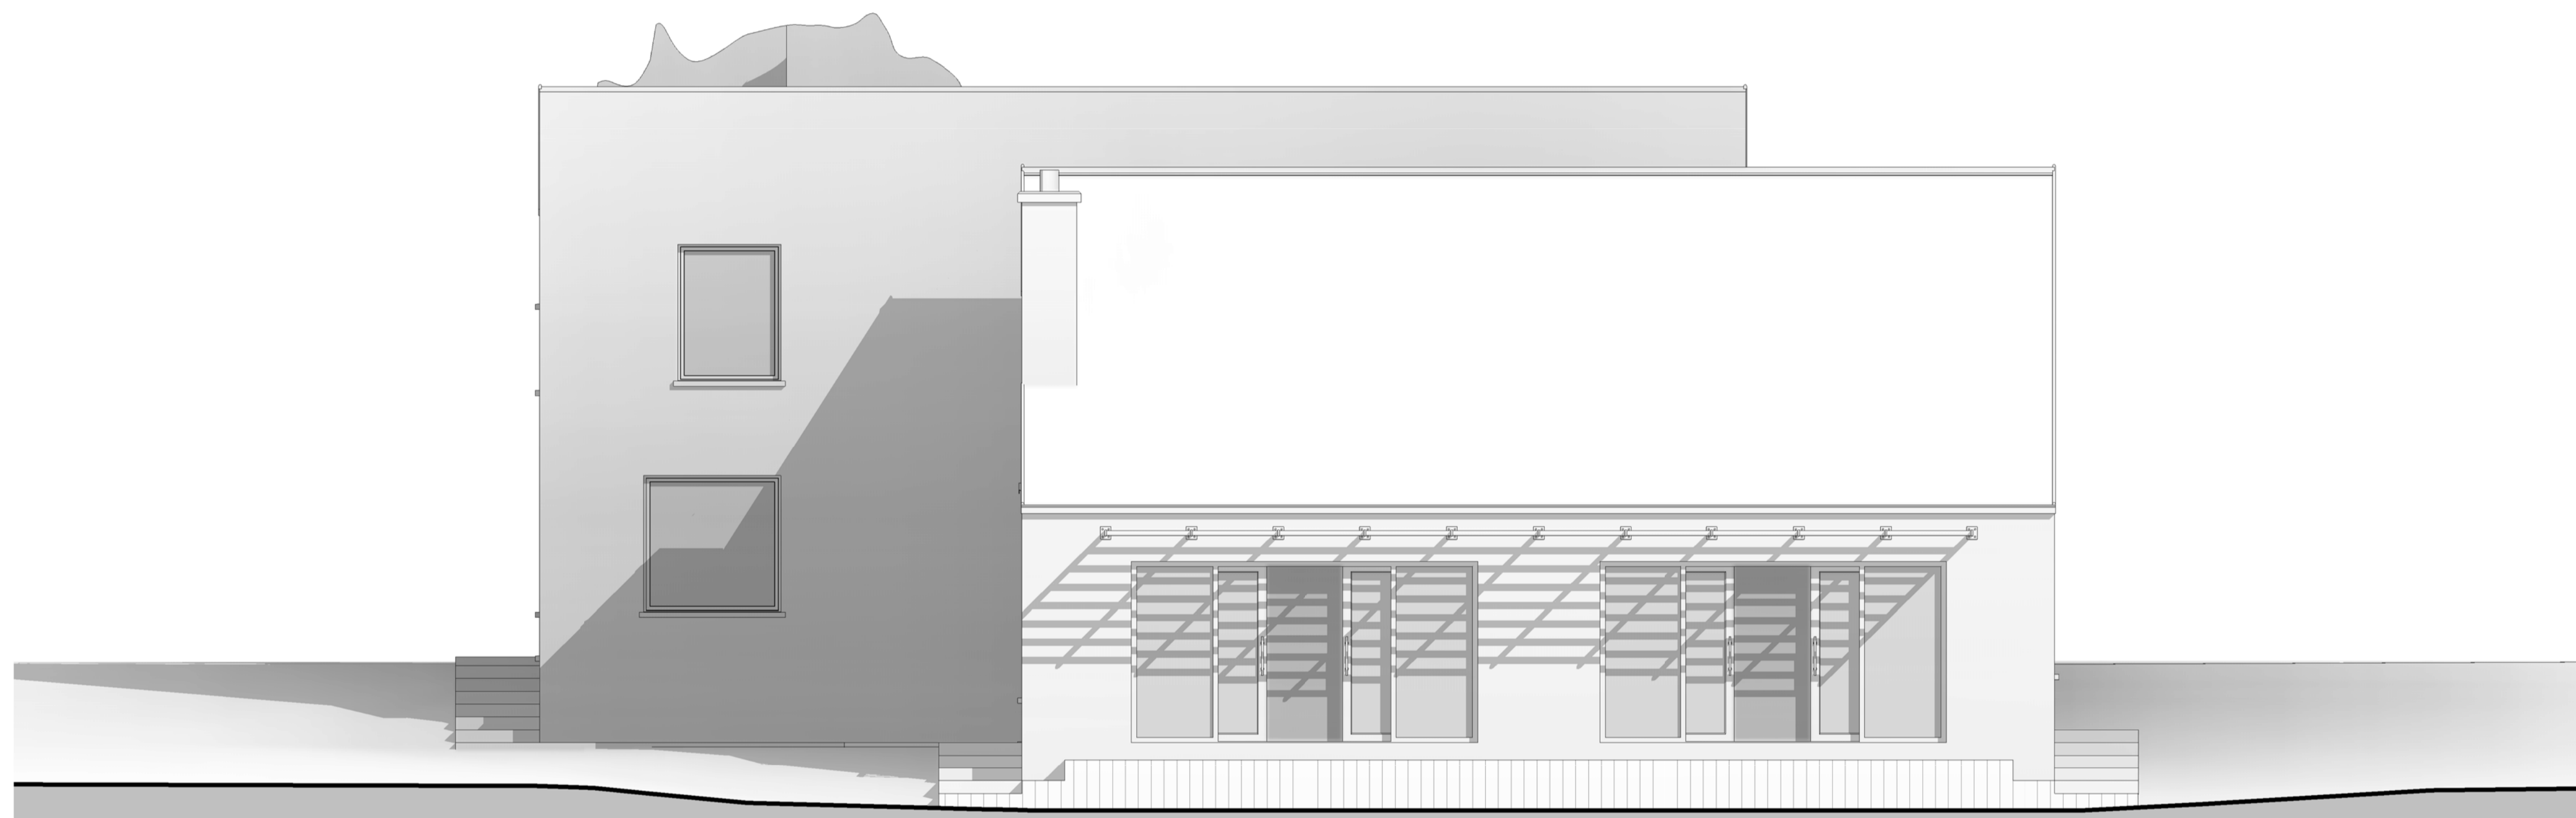

Side A Elevation
1 : 50

Customisation	Customisation	No.	Description	Date	PROJECT	Project Name	CLIENT	Customisation		Project number	Scale (@ A1)
	W: Customisation T: Customisation E: Customisation				Project Address	Project Coordinates	Date Issue Date	Project Number	REV	1 : 50	
						Customisation Customisation Customisation	Drawn by LCP	DRAWING NUMBER			
								DL352			



Side B Elevation
1 : 50

Customisation	Customisation	No.	Description	Date	PROJECT	Project Name	CLIENT	Customisation		
	W: Customisation T: Customisation E: Customisation				Project Address	Project Coordinates	Date Issue Date	Project number Project Number	DRAWING NUMBER	REV
						Customisation Customisation Customisation	Drawn by LCP	DL353		



Front Elevation
1 : 50

Customisation	Customisation Customisation Customisation Customisation W: Customisation T: Customisation E: Customisation	No.	Description	Date	PROJECT	Project Name	CLIENT	Customisation	
					Project Address	Project Coordinates	Date Issue Date	Project number Project Number	Scale (@ A1) 1 : 50
						Customisation Customisation Customisation	Drawn by LCP	DRAWING NUMBER DL350	REV