


Section 1  
1 : 50

Customisation Customisation Customisation Customisation W: Customisation T: Customisation E: Customisation	No.      Description      Date	PROJECT Project Address	Project Name Customisation Customisation Customisation	CLIENT Customisation Date Issue Date Drawn by LCP	Project number Project Number DRAWING NUMBER DL250	REV	Scale (@ A1) 1 : 50																					
	<table border="1"> <thead> <tr> <th>No.</th> <th>Description</th> <th>Date</th> </tr> </thead> <tbody> <tr><td> </td><td> </td><td> </td></tr> <tr><td> </td><td> </td><td> </td></tr> <tr><td> </td><td> </td><td> </td></tr> <tr><td> </td><td> </td><td> </td></tr> <tr><td> </td><td> </td><td> </td></tr> <tr><td> </td><td> </td><td> </td></tr> <tr><td> </td><td> </td><td> </td></tr> </tbody> </table>	No.	Description	Date																						Project Coordinates	Project number Project Number DL250	REV
No.	Description	Date																										

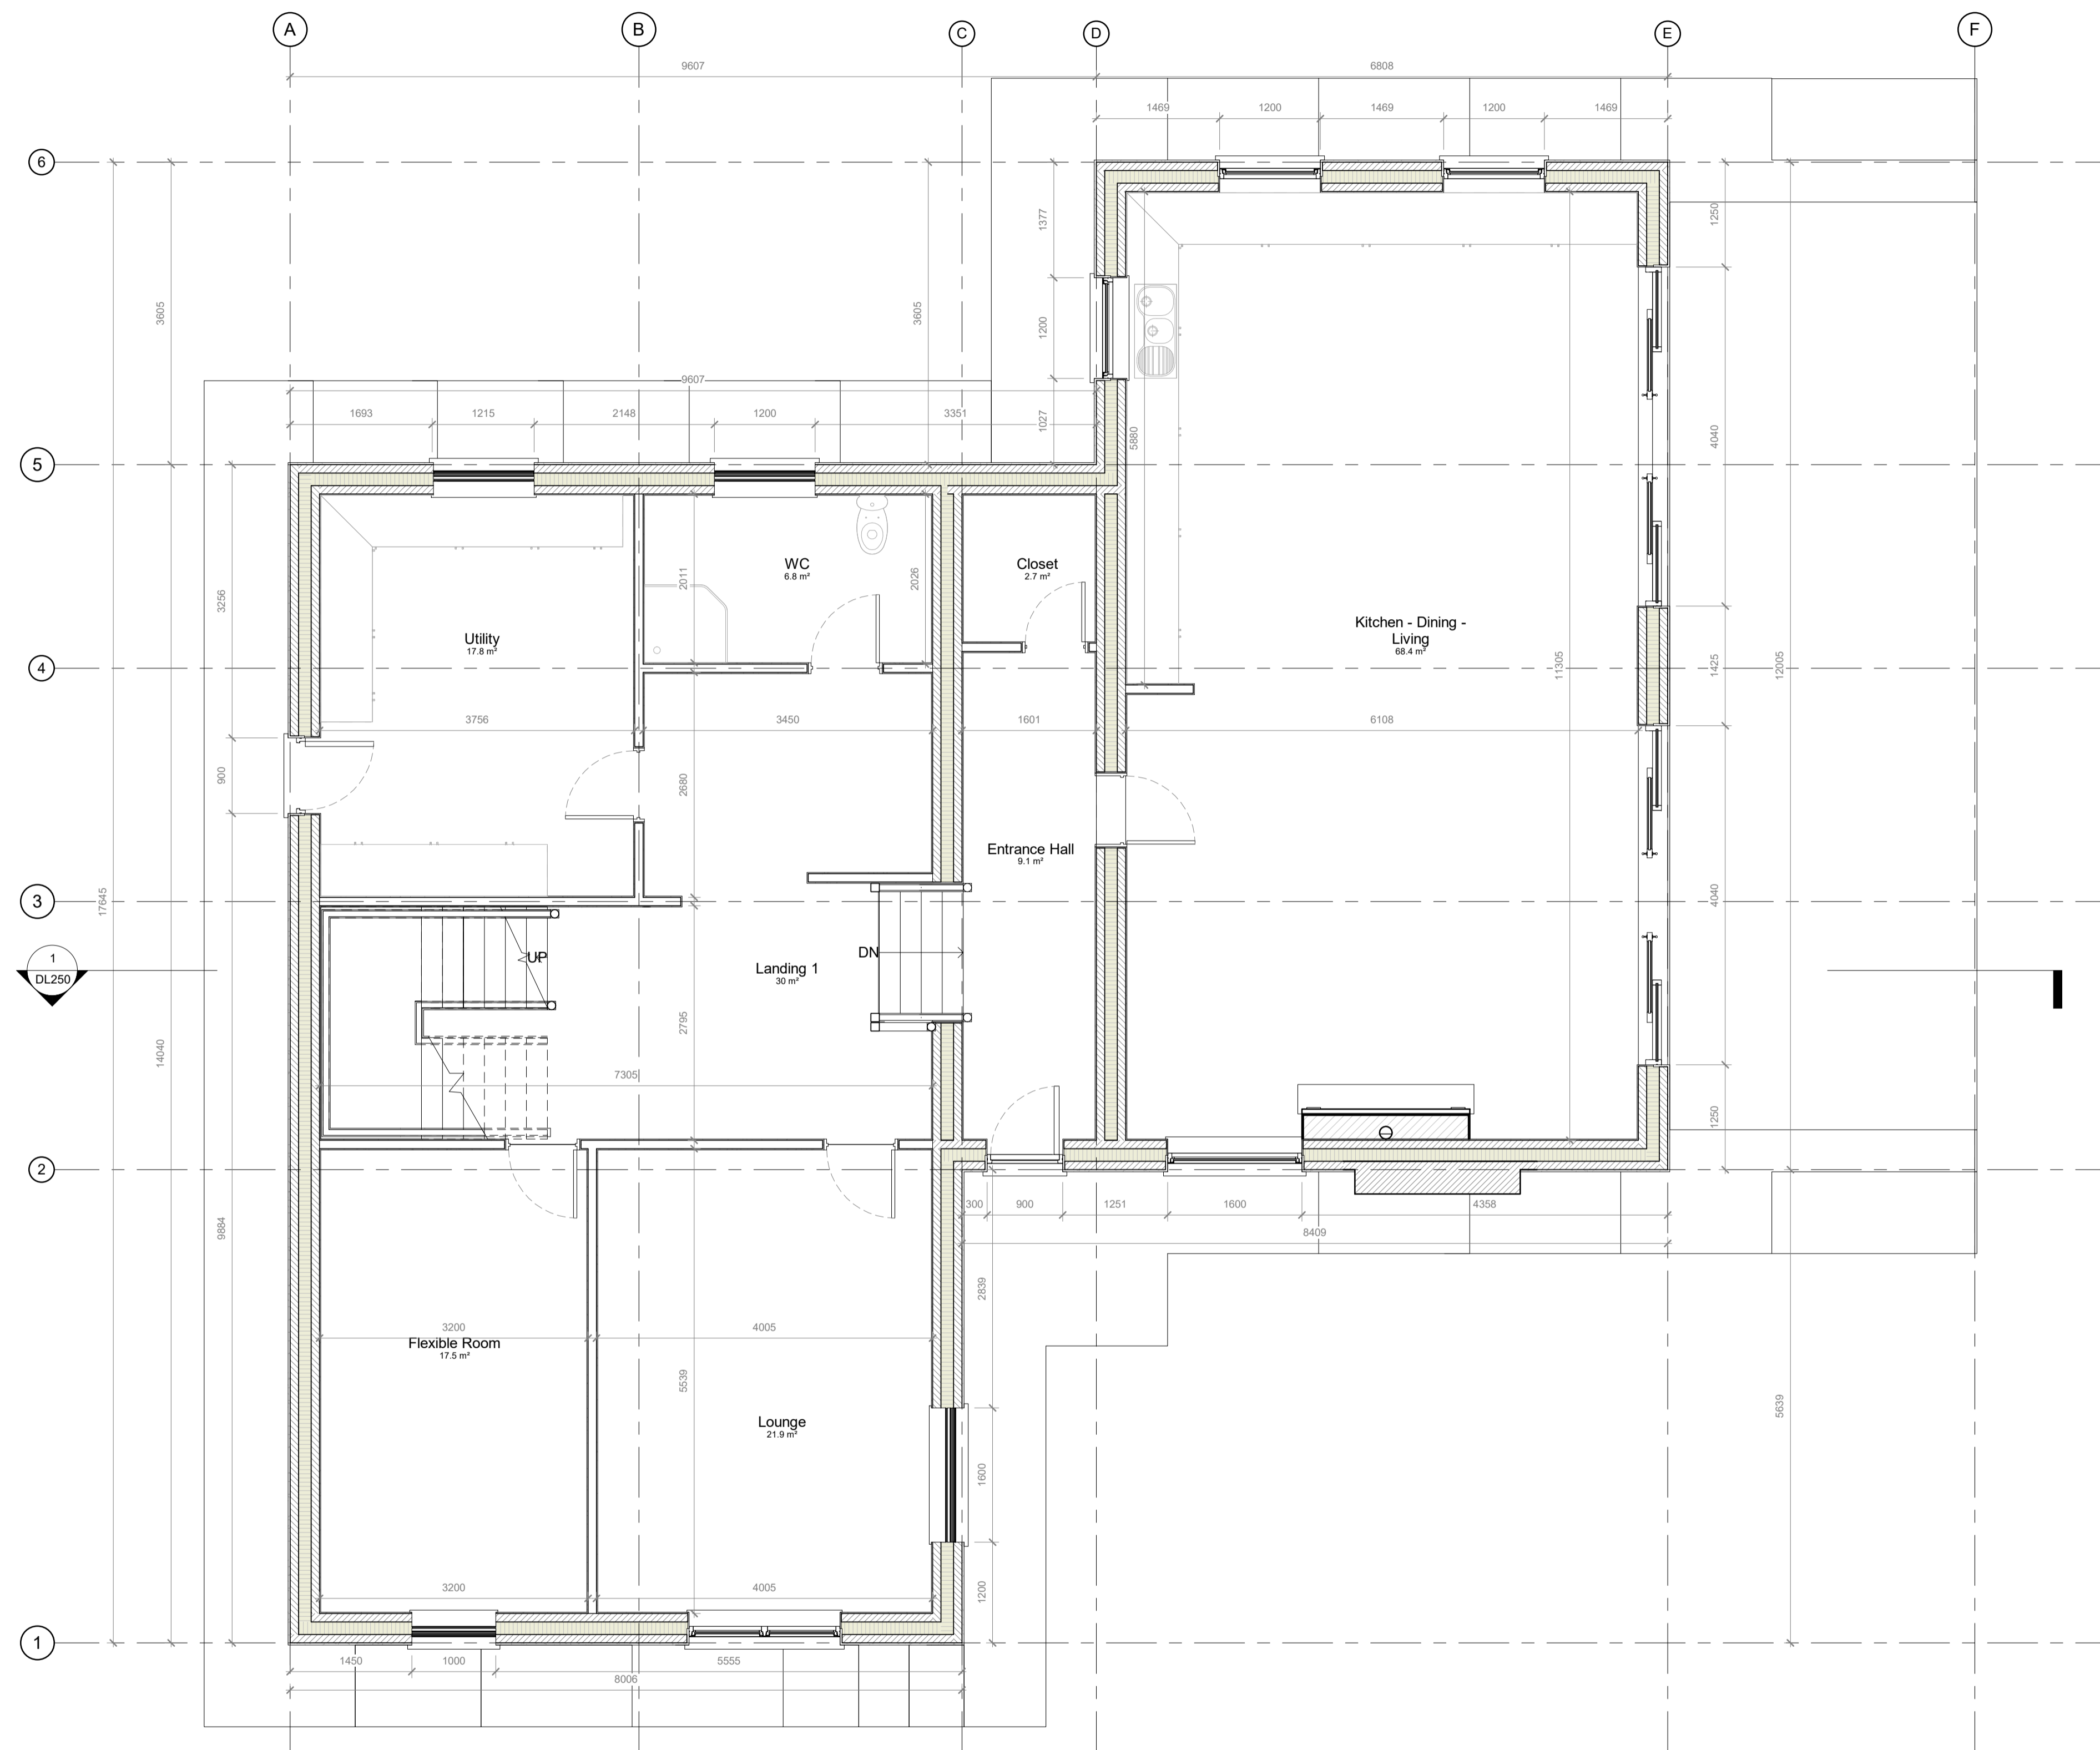

01\_Ground Floor Plan  
1 : 50

Customisation	Customisation	No.	Description	Date	PROJECT	Project Name	CLIENT	Customisation	
	W: Customisation T: Customisation E: Customisation				Project Address	Project Coordinates	Date Issue Date	Project number Project Number	Scale (@ A1) 1 : 50
						Customisation Customisation Customisation	Drawn by LCP	DRAWING NUMBER DL501	REV



02\_1st Floor Plan  
1 : 50

Customisation Customisation Customisation Customisation W. Customisation T. Customisation E. Customisation	<table border="1"> <thead> <tr> <th>No.</th> <th>Description</th> <th>Date</th> </tr> </thead> <tbody> <tr><td> </td><td> </td><td> </td></tr> <tr><td> </td><td> </td><td> </td></tr> <tr><td> </td><td> </td><td> </td></tr> <tr><td> </td><td> </td><td> </td></tr> </tbody> </table>	No.	Description	Date													<table border="1"> <thead> <tr> <th>PROJECT</th> <th>Project Name</th> <th>CLIENT</th> <th>Project number</th> <th>Scale (@ A1)</th> </tr> </thead> <tbody> <tr> <td>Project Address</td> <td>Project Coordinates</td> <td>Customisation</td> <td>Project Number</td> <td>1 : 50</td> </tr> <tr> <td> </td> <td> </td> <td>Date Issue Date</td> <td>DRAWING NUMBER</td> <td>REV</td> </tr> <tr> <td> </td> <td> </td> <td>Drawn by LCP</td> <td>DL511</td> <td> </td> </tr> </tbody> </table>	PROJECT	Project Name	CLIENT	Project number	Scale (@ A1)	Project Address	Project Coordinates	Customisation	Project Number	1 : 50			Date Issue Date	DRAWING NUMBER	REV			Drawn by LCP	DL511	
	No.	Description	Date																																		
PROJECT	Project Name	CLIENT	Project number	Scale (@ A1)																																	
Project Address	Project Coordinates	Customisation	Project Number	1 : 50																																	
		Date Issue Date	DRAWING NUMBER	REV																																	
		Drawn by LCP	DL511																																		